

50

40

30

20


10

0  
17.38 0.00


10  
17.35

20  
17.31

30  
17.28

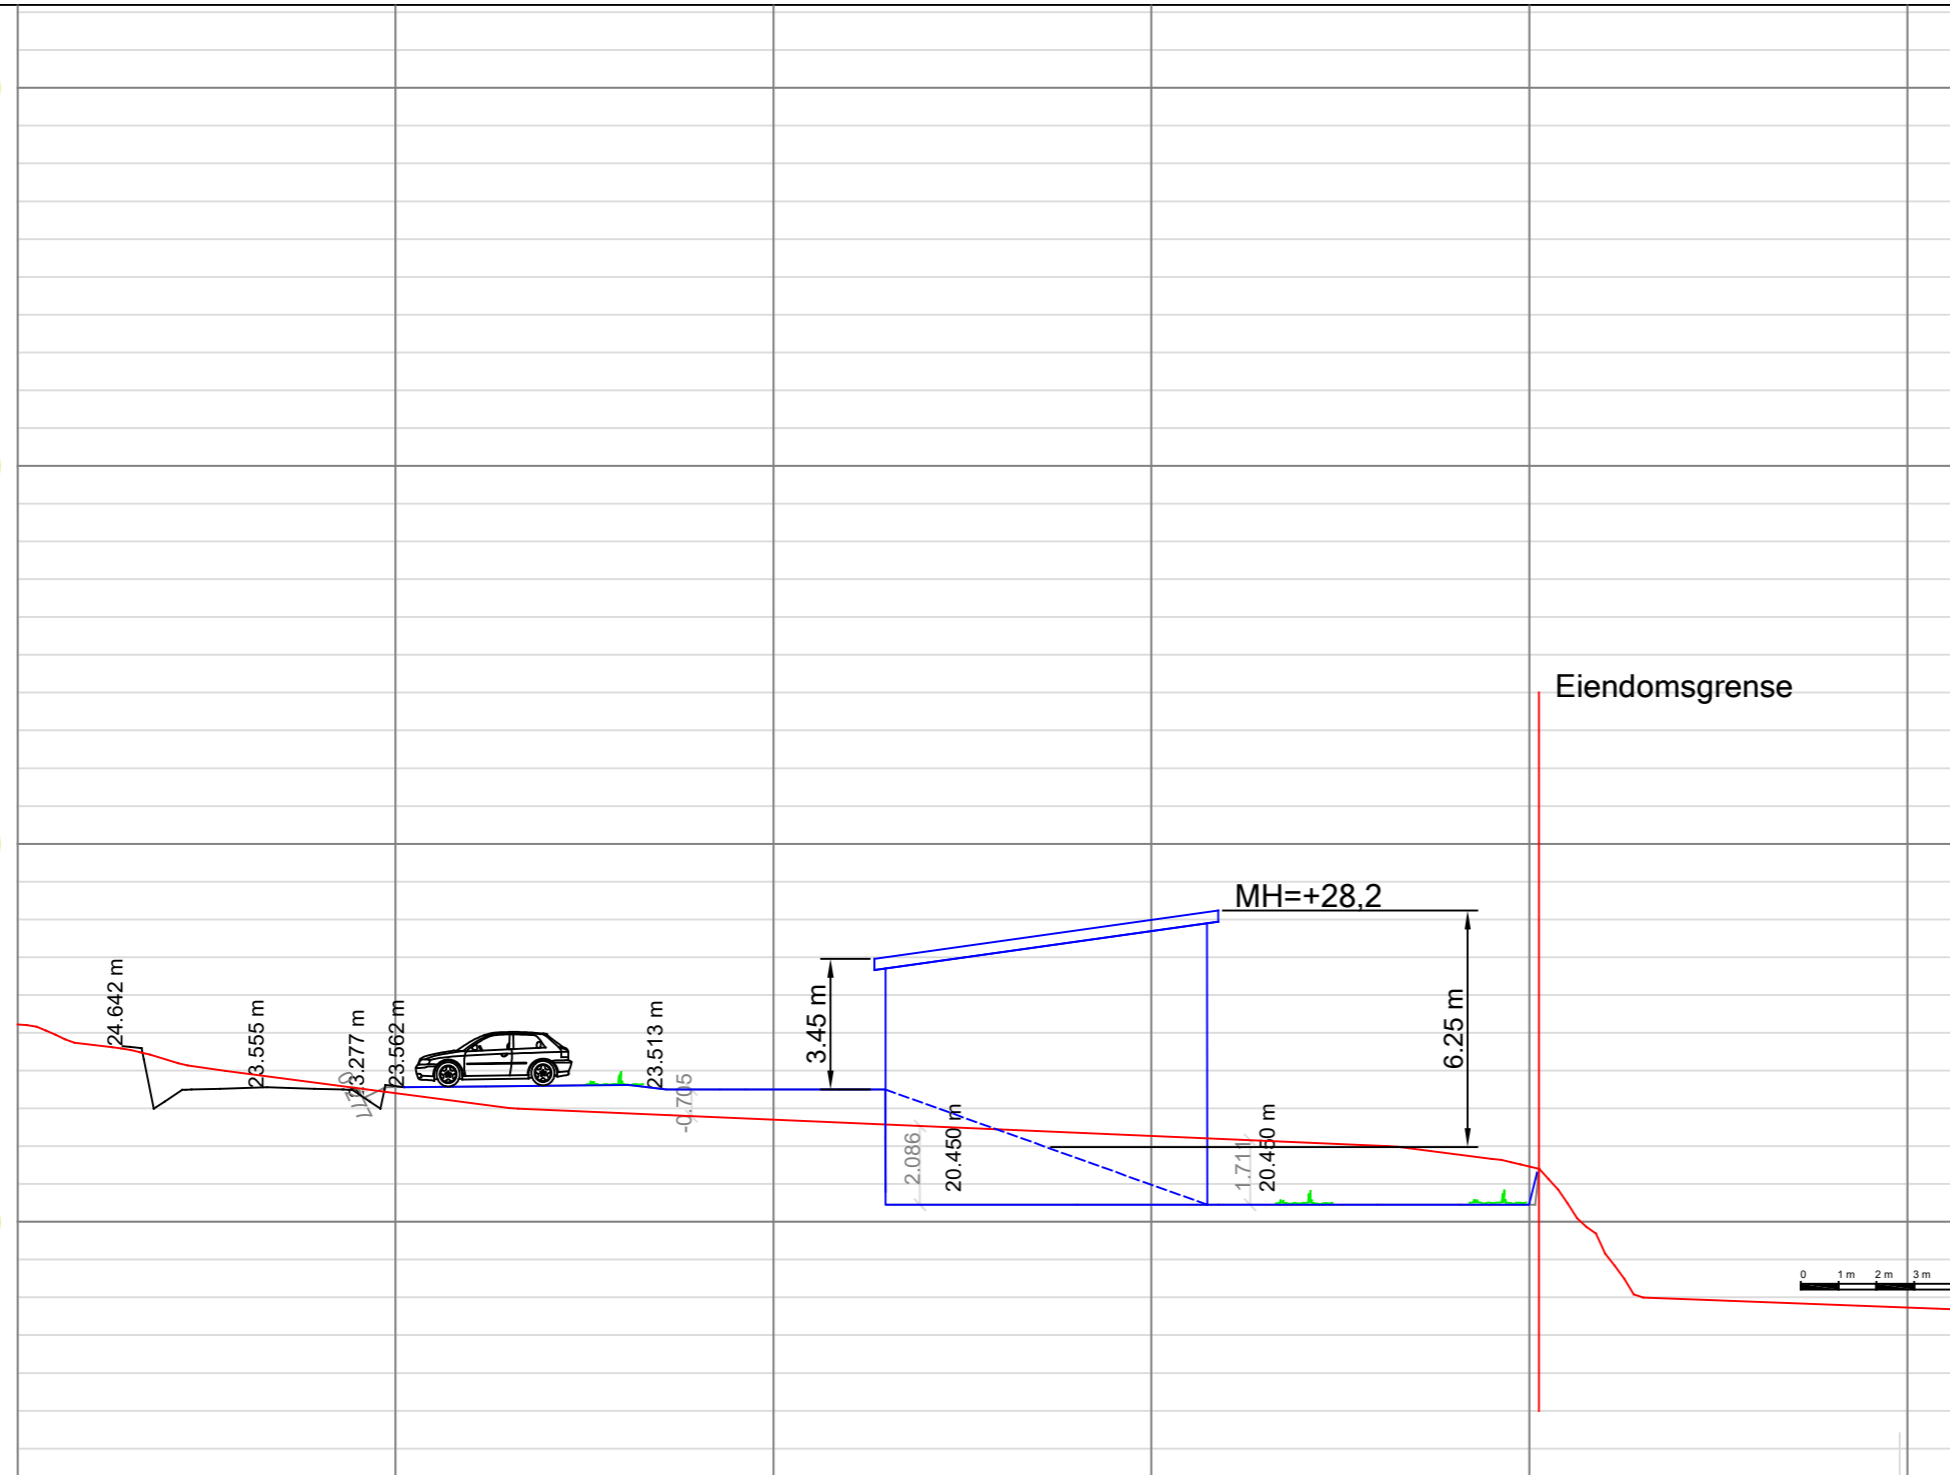

— Eks.terreng  
— Justert terreng

Dato 24.08.2016	Konstr./tegnert	Godkjent	Målestokk 1:200		
Plantegning - 9-mannsbolig og vei 450 Jensvarden BK2 - Profil A-A Gnr 52/248-Øygarden			Erstatning for:		Erstattet av:
Henvisning:				201	
Beregning:					