


**HOH.**

50

40

30

20

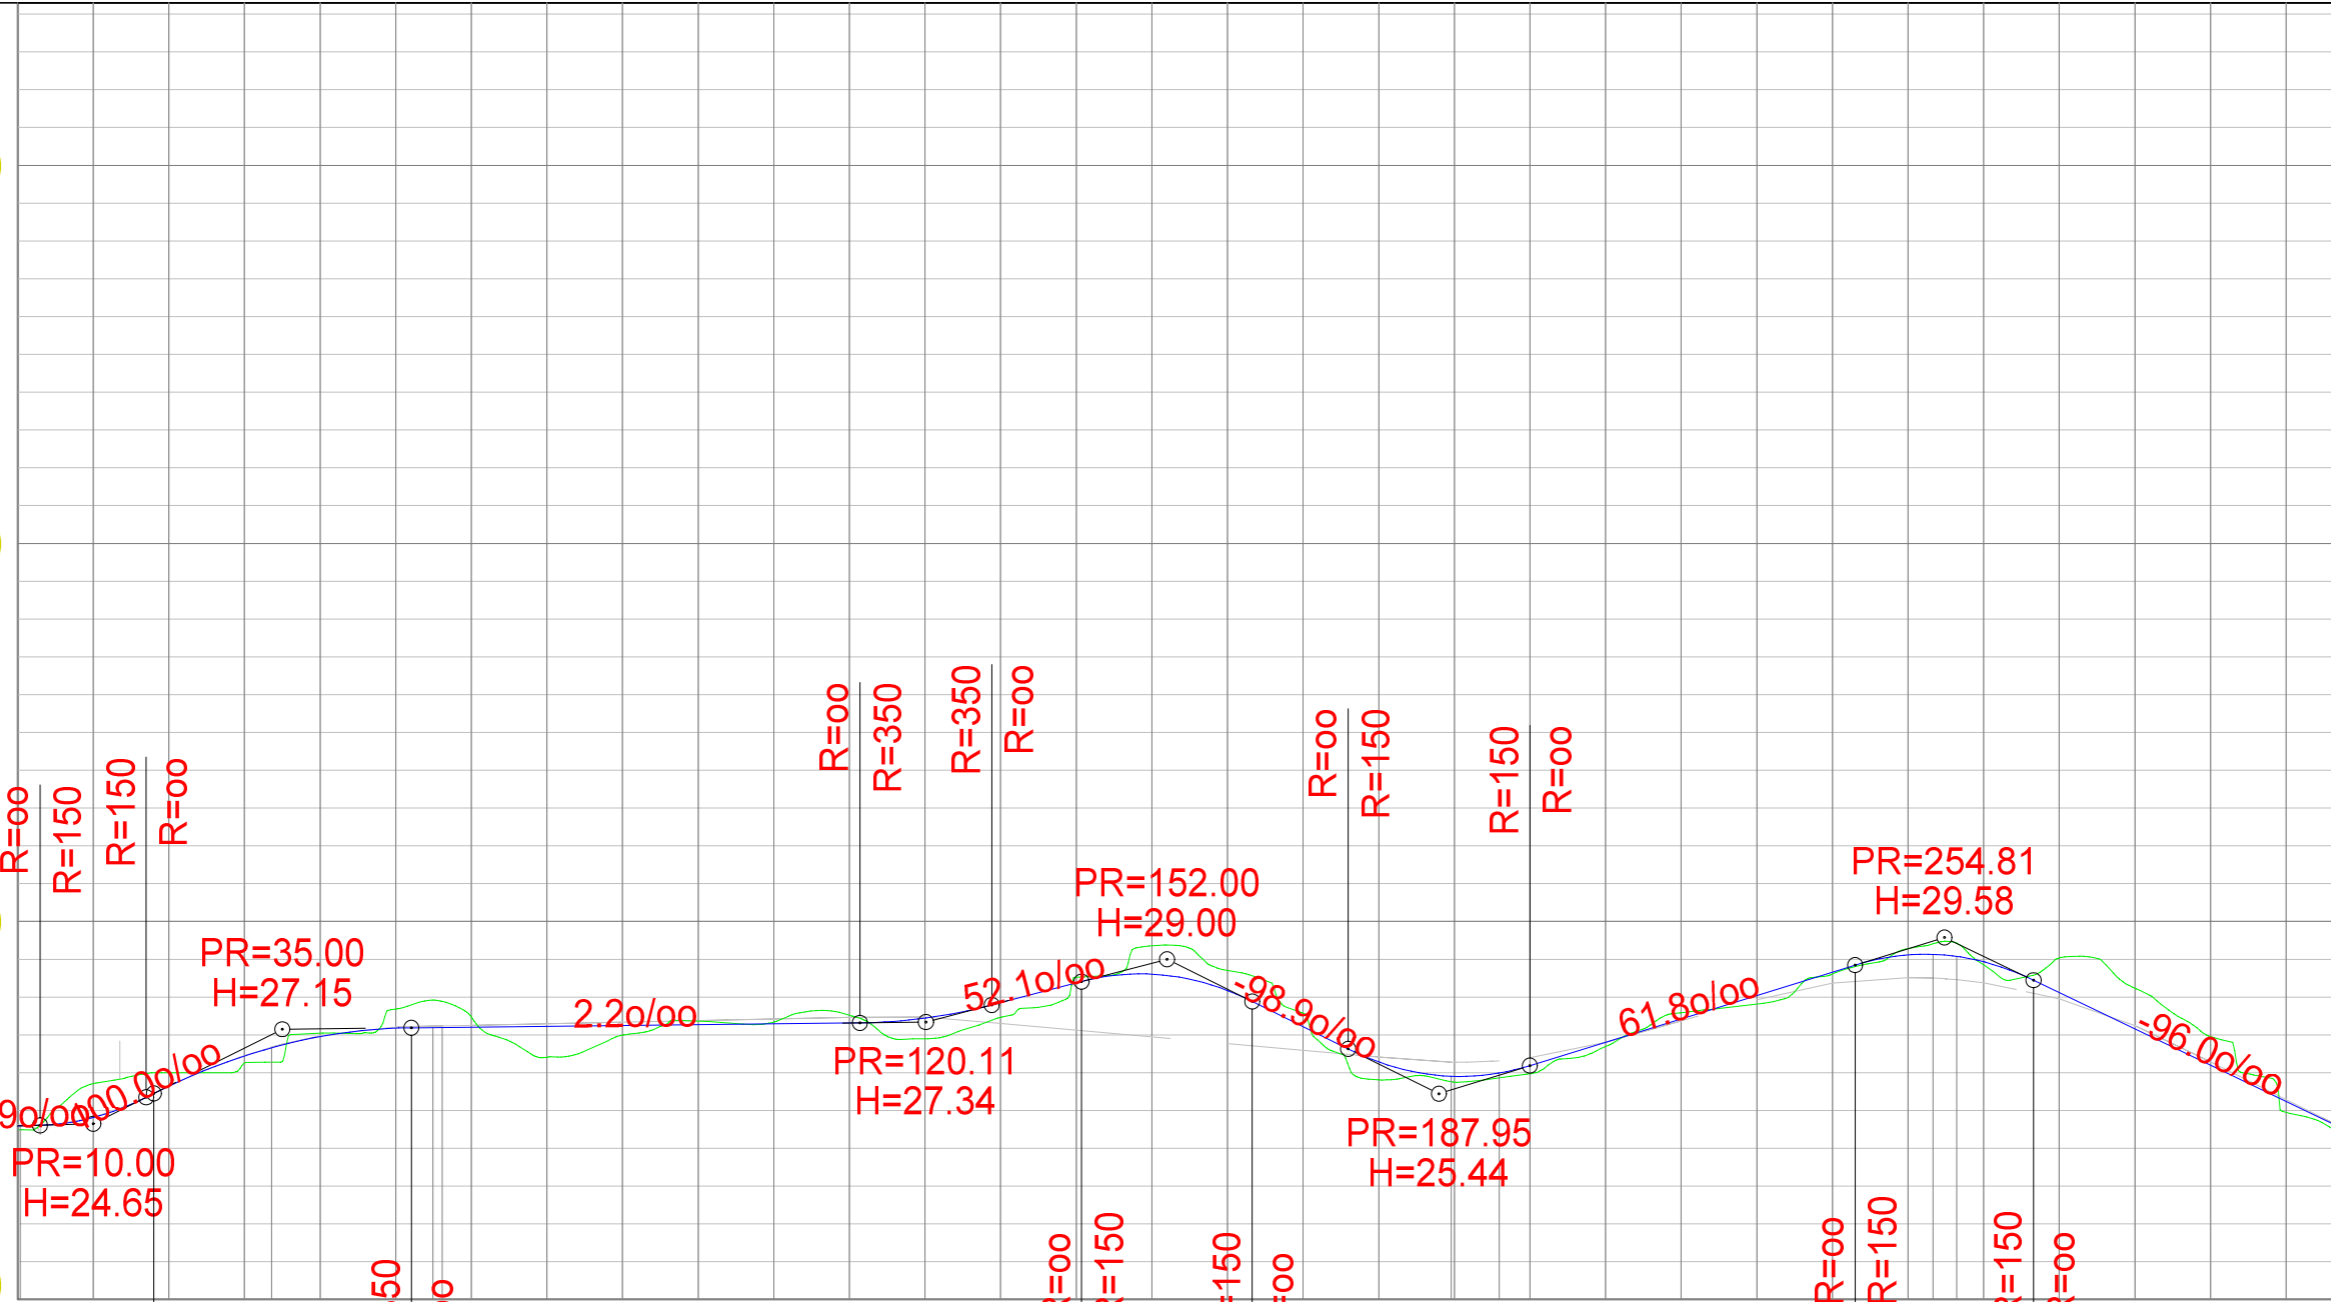

0 10 20 30 40 50 60 70 80 90 100 110 120 130 140 150 160 170 180 190 200 210 220 230 240 250 260 270 280 290 300

PROFIL NR.	0.00	R=00	R=350	33.57	54.91	56.19			189.57	195.92	253.30	256.45			
HOR. KURV.		R=30.00													

BREDDEUTV.											REV. ANT.	REVIDERING GJELDER	SIGN. DATO
------------	--	--	--	--	--	--	--	--	--	--	-----------	--------------------	------------

TVERRFALL ( 1%=2mm )	
H.kj.b.k.	---	
V.kj.b.k.	---	
PROFIL H.	24.48	24.59	25.71	24.82	26.00	25.64	26.25	26.44	27.05	26.95	27.68	27.18	27.47	27.21	27.23	26.41	27.23	26.99	27.25	27.36	27.27	27.34	27.29	27.52	27.32	26.90	27.44	27.47	27.85	28.52	28.37	29.35	28.61	28.70	28.17	27.57	27.22	25.81	26.28										
TERRENG H.	24.48	24.59	25.71	24.82	26.00	25.64	26.25	26.44	27.05	26.95	27.68	27.18	27.47	27.21	27.23	26.41	27.23	26.99	27.25	27.36	27.27	27.34	27.29	27.52	27.32	26.90	27.44	27.47	27.85	28.52	28.37	29.35	28.61	28.70	28.17	27.57	27.22	25.81	26.28										
OVERBYGN.T	



Ny tilkomstvei  
Hans Kåre Algrøy m.fl.  
Pro.16058

Lengdeprofiltegning - landbruksvei  
Gnr 18/10 m.fl. - Algrøy

TEGNET			
KONTR.			
MÅL	1:1000, 1:200	SAK NR.	TEGN.NR.
DATO	13.10.2016		201
		REV.	